


FENCE ASSEMBLY 5FT HEIGHT

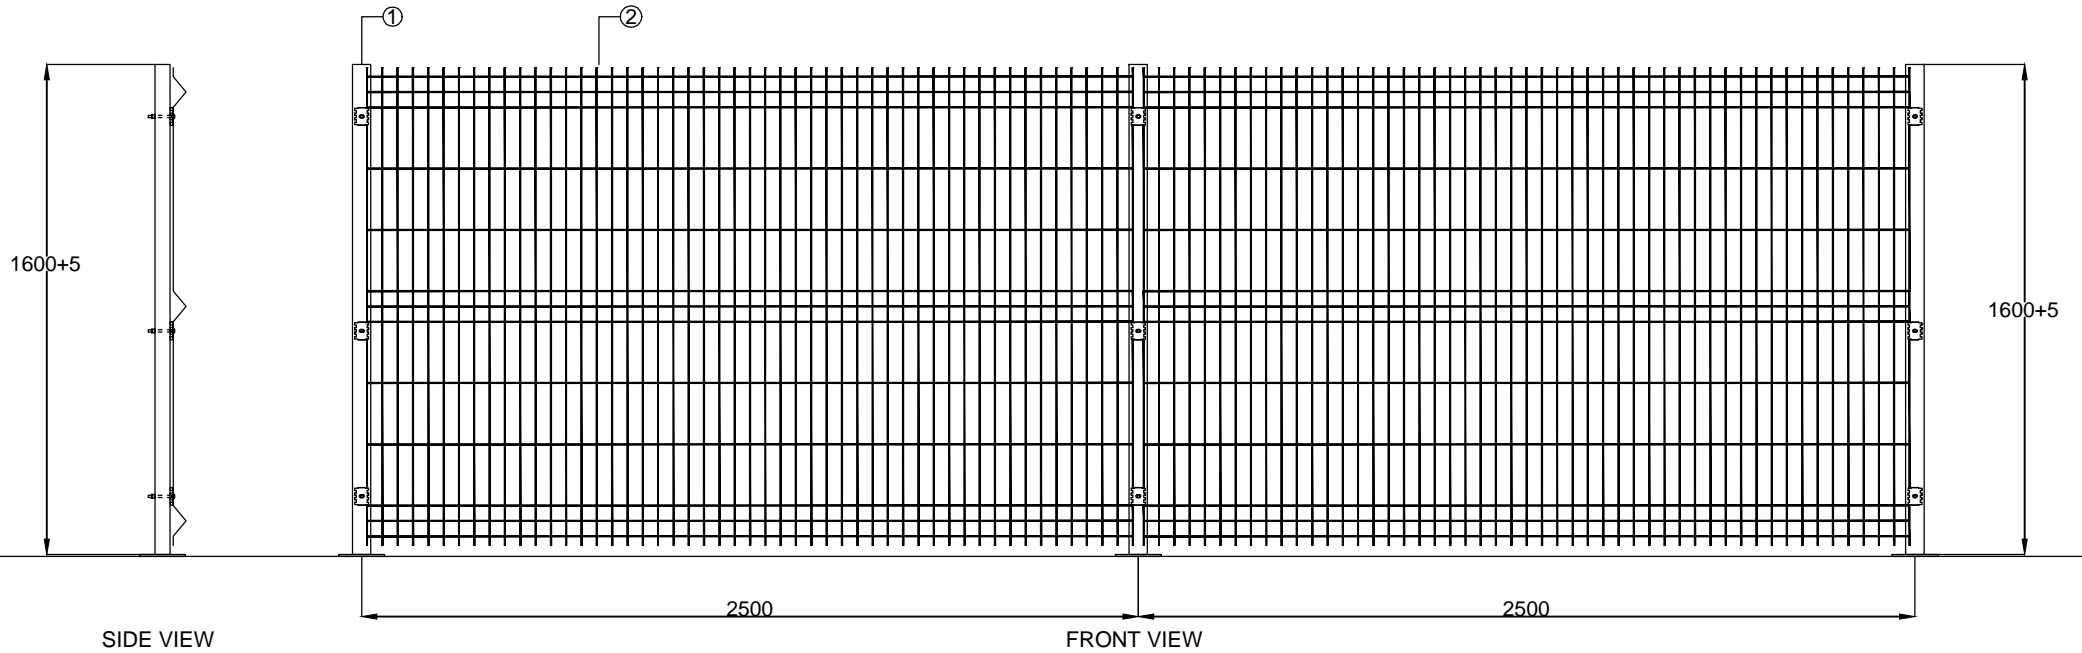

BILL OF MATERIAL (5FT PANEL)		
SR.NO.	DESCRIPTION	QTY
1	FENCE POST (60X60X3.2mm) TOTAL HEIGHT 1600+5 MM	3
2	WELD MESH PANEL (AFTER 3 V BENDS) (2500 X 1560MM)	2
3	SPIDER CLAMPS	9
4	MUSHROOM BOLTS/NUT 8MM X 3"	9
5	ANCHOR BOLTS/WASHER/NUT M12 X 6"	9

NOTE:-

CUSTOMER :					
PROJECT :					
QTY :					
REV	DATE	DESCRIPTION	PRPD	CHKD	APPRD




AAHIL PRODUCTS COMPANY PVT. LTD.

PLOT NO. 14 & 18, UNIVERSAL FIBRE GLASS INDUSTRIAL AREA
SAJGAON, DHEKU, TAL-KHALAPUR, DIST.-RAIGAD.410203 (INDIA)

TITLE:
GENERAL ARRANGEMENT DIAGRAM

DRAWING NO.-

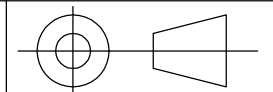

*ALL DIMENSIONS ARE SUBJECTED TO 5MM TOLERANCE