


# FENCE ASSEMBLY 6FT HEIGHT

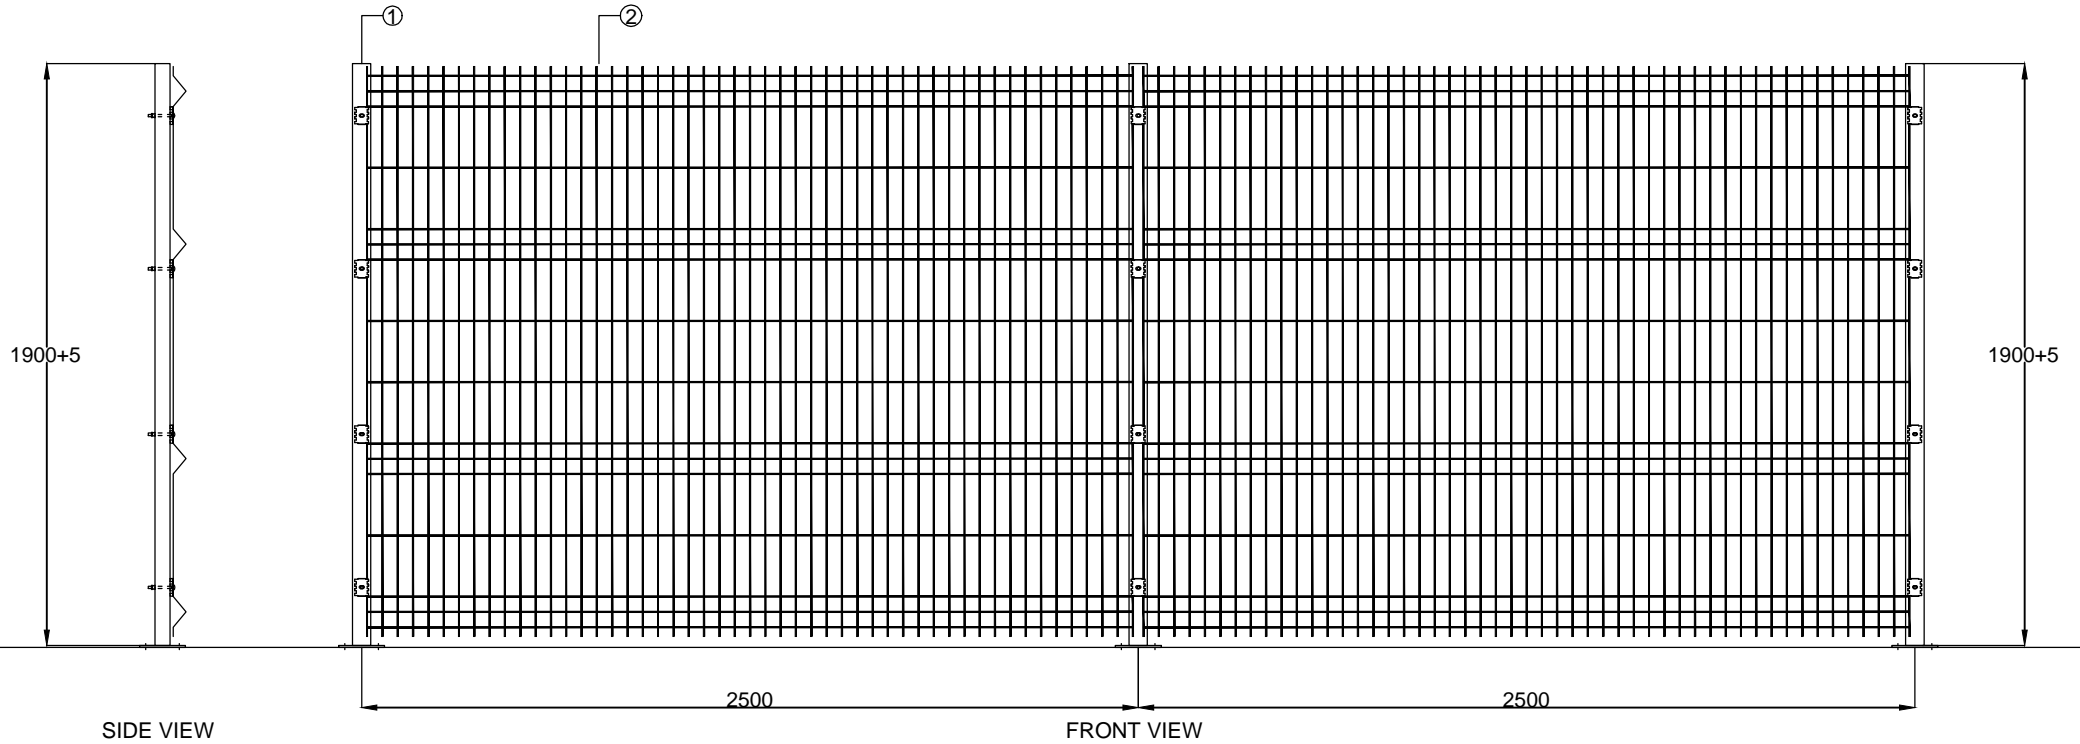

BILL OF MATERIAL (6FT PANEL)		
SR.NO.	DESCRIPTION	QTY
1	FENCE POST (60X60X3.2mm) TOTAL HEIGHT 1900+5 MM	3
2	WELD MESH PANEL (AFTER 4 V BENDS) ( 2500 X 1860MM)	2
3	SPIDER CLAMPS	12
4	MUSHROOM BOLTS/NUT 8MM X 3"	12
5	ANCHOR BOLTS/WASHER/NUT M12 X 6"	12

NOTE:-

CUSTOMER :					
PROJECT:					
QTY :					
REV	DATE	DESCRIPTION	PRPD	CHKD	APPRD




AAHIL PRODUCTS COMPANY PVT. LTD.

PLOT NO. 14 & 18, UNIVERSAL FIBRE GLASS INDUSTRIAL AREA  
SAJGAON, DHEKU, TAL-KHALAPUR, DIST.-RAIGAD.410203(INDIA)

TITLE:  
**GENERAL ARRANGEMENT DIAGRAM**

DRAWING NO.-

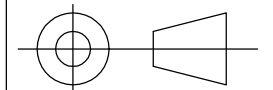

\*ALL DIMENSIONS ARE SUBJECTED TO 5MM TOLERANCE