


FENCE ASSEMBLY 7FT HEIGHT

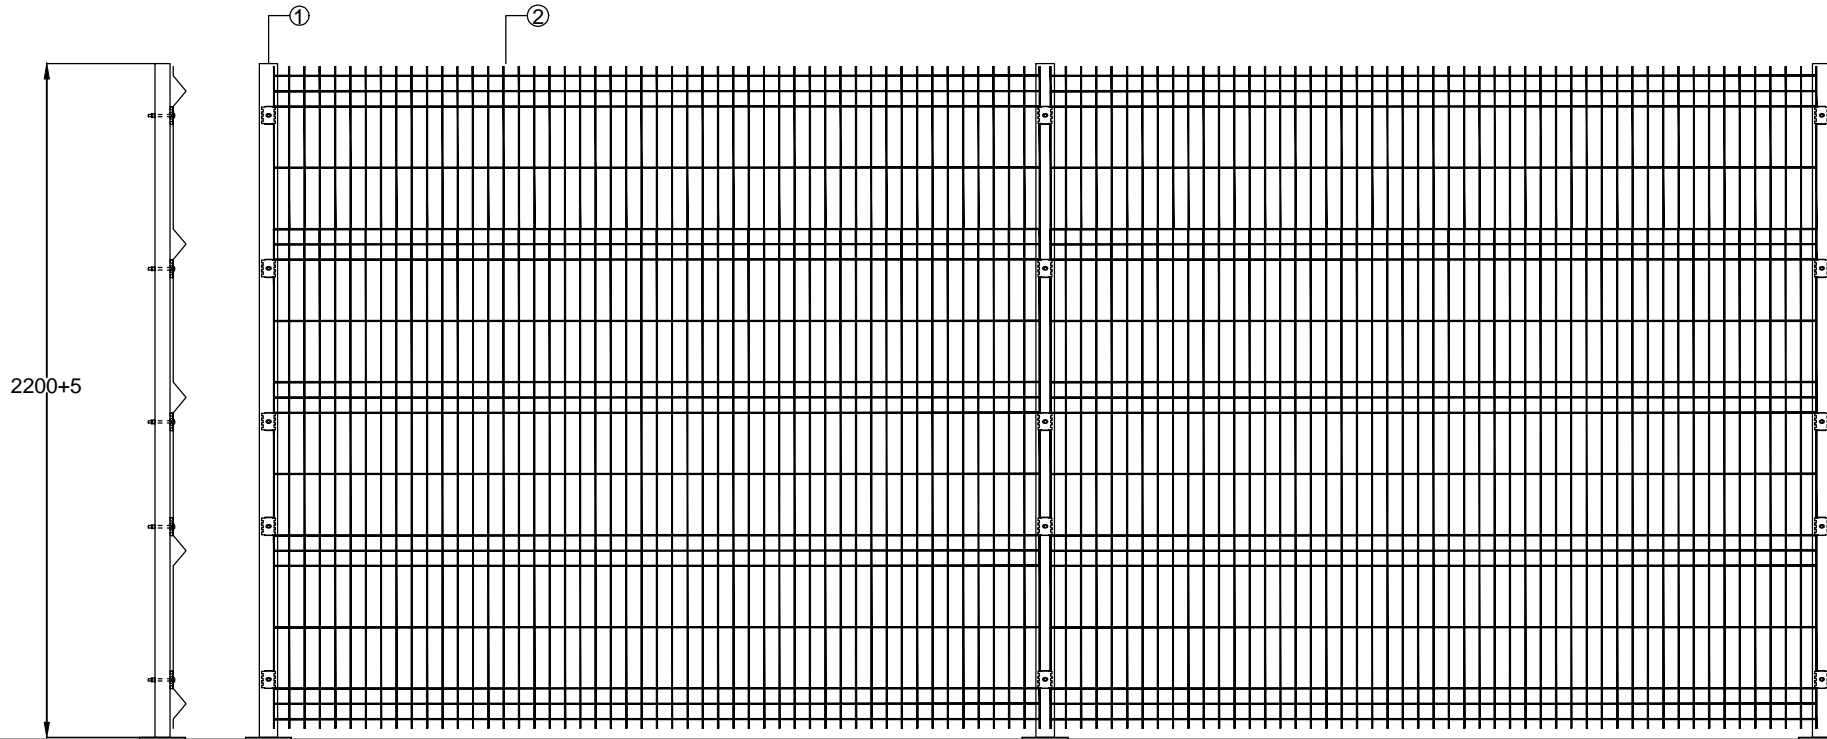

SIDE VIEW

FRONT VIEW

BILL OF MATERIAL (7FT PANEL)		
SR.NO.	DESCRIPTION	QTY
1	FENCE POST (60X60X3.2mm) TOTAL HEIGHT 2200+5 MM	3
2	WELD MESH PANEL (AFTER 5 V BENDS) (2500 X 2160MM)	2
3	SPIDER CLAMPS	15
4	MUSHROOM BOLTS/NUT 8MM X 3"	15
5	ANCHOR BOLTS/WASHER/NUT M12 X 6"	15

NOTE:-

CUSTOMER :

PROJECT:

QTY :

REV	DATE	DESCRIPTION	PRPD	CHKD	APPRD




AAHIL PRODUCTS COMPANY PVT. LTD.

PLOT NO. 14 & 18, UNIVERSAL FIBRE GLASS INDUSTRIAL AREA
SAJGAON, DHEKU, TAL-KHALAPUR, DIST.-RAIGAD.410203(INDIA)

TITLE:

GENERAL ARRANGEMENT DIAGRAM

DRAWING NO.-

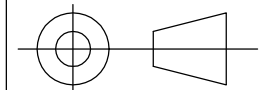

*ALL DIMENSIONS ARE SUBJECTED TO 5MM TOLERANCE