


ROUGH SKETCH FOR BARRIER

BILL OF QUANTITY		
SR.NO.	DESCRIPTION	TOTAL QTY
1	PIPE 38mm OD X 2.8mm THICK MOC : MS	7.2 MTRS
2	ROUND BAR 10 mm MOC : MS	9.5 MTRS
3	FLAT STRIP 50 X 4mm MOC : MS	0.25 MTRS

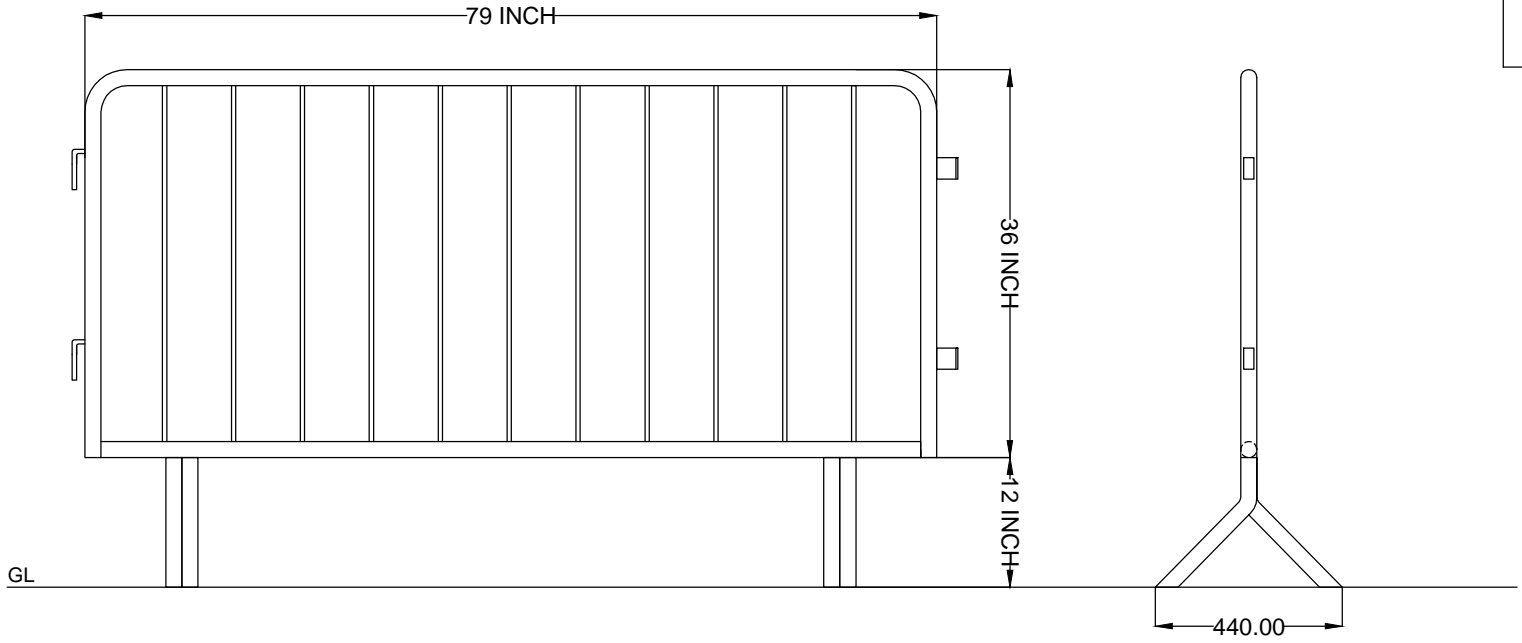

FRONT VIEW

SIDE VIEW

*FOR REFERENCE ONLY

NOTE:-
1) TOTAL WEIGHT OF 1 PANEL IS AROUND 23.74 KG
2) ALL DIMENSION ARE IN MM UNLESS OTHERWISE SPECIFIED

CUSTOMER :					
PROJECT:					
QTY : AS SPECIFIED					
00	03/10/22	FOR REFERENCE	AS	SM	AL
REV	DATE	DESCRIPTION	PRPD	CHKD	APPRD


AAHIL PRODUCTS COMPANY PVT. LTD.
PLOT NO. 14 & 18, UNIVERSAL FIBRE GLASS INDUSTRIAL AREA
SAJGAON, DHEKU, TAL-KHALAPUR, DIST.-RAIGAD, 410203 (INDIA)

TITLE: **ROUGH SKETCH FOR BARRIER**

DRAWING NO.-

